



NOTE:

1. Dimensions not labeled are in millimeters.
2. Dimensional tolerances not shown or implied are intended to be those consistent with the proper functioning of the part, including its appearance, and accepted manufacturing practices.
3. The use of terminal section, Type CRT, is limited to driveways, road approaches and low speed minor road connections. Do not use on mainline roadways.
4. Do not bolt post to W beam for 2.6 m radius only.
5. Furnish hardware in the metric sizes shown. Equivalent imperial sizes may be used when metric sizes are not available.

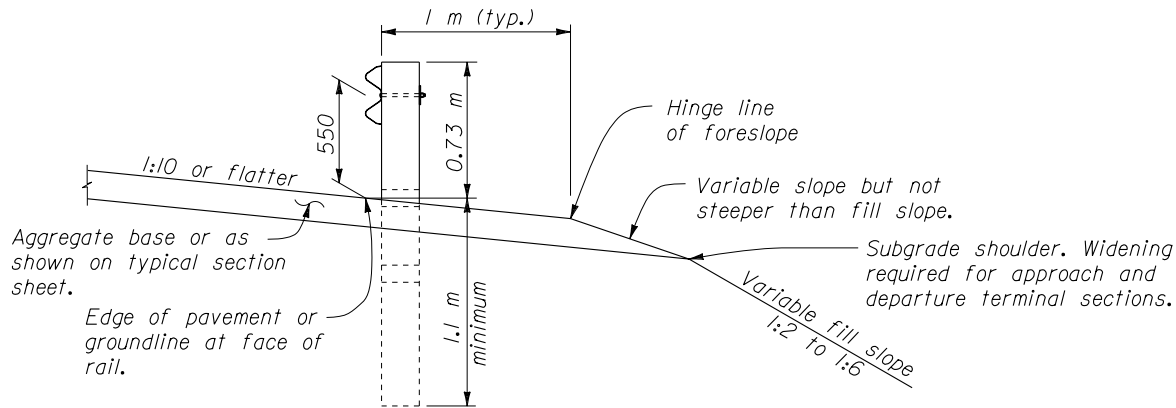

TYPICAL GUARDRAIL CROSS SECTION

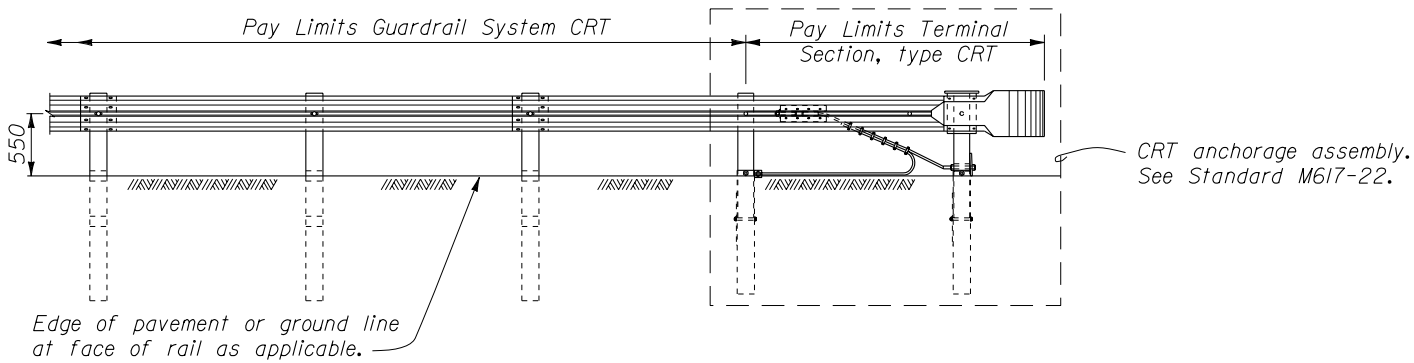

ELEVATION

GUARDRAIL SYSTEM CRT
WITH CABLE RELEASING TERMINAL CRT POSTS

NO SCALE